


legend	
	water main stop valve
	stormwater down pipe
	power pole
	stormwater outlet
	electrical distribution board
	pre treatment equipment
	telstra pit
	light pole
	water meter
	storm water pit
	general fall of land
	approx. location of sewer main
	above ground electricity
	direction of traffic movement (not painted)
	existing grass and garden areas
	grated drain
	sewer inspection point
	ventillation riser
	chemical shelving
	vacuum

existing site plan

scale 1:250 @ A3

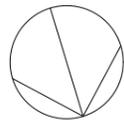

Planningmatters
DEVELOPMENT SERVICE

23 noorilla street
griffith nsw 2680
ph: 02 69 62 26 96
email: info@planningmatters.net.au
client reference:2024.20

miestudio

ph: 0407 06 55 06
email: troy@miestudio.com.au

drawing:
existing site plan

project:
Lots A & B, DP 420132,
Banna Avenue, Griffith.


project no: 302024

date: 02.10.2023

issue: da


drawing no: ex 01

This drawing remains the property of Miestudio. Transfer of the license is prohibited. Miestudio reserves the right to terminate the license. Reproduction of this drawing in whole or part is prohibited. Copyright reserved by Miestudio.

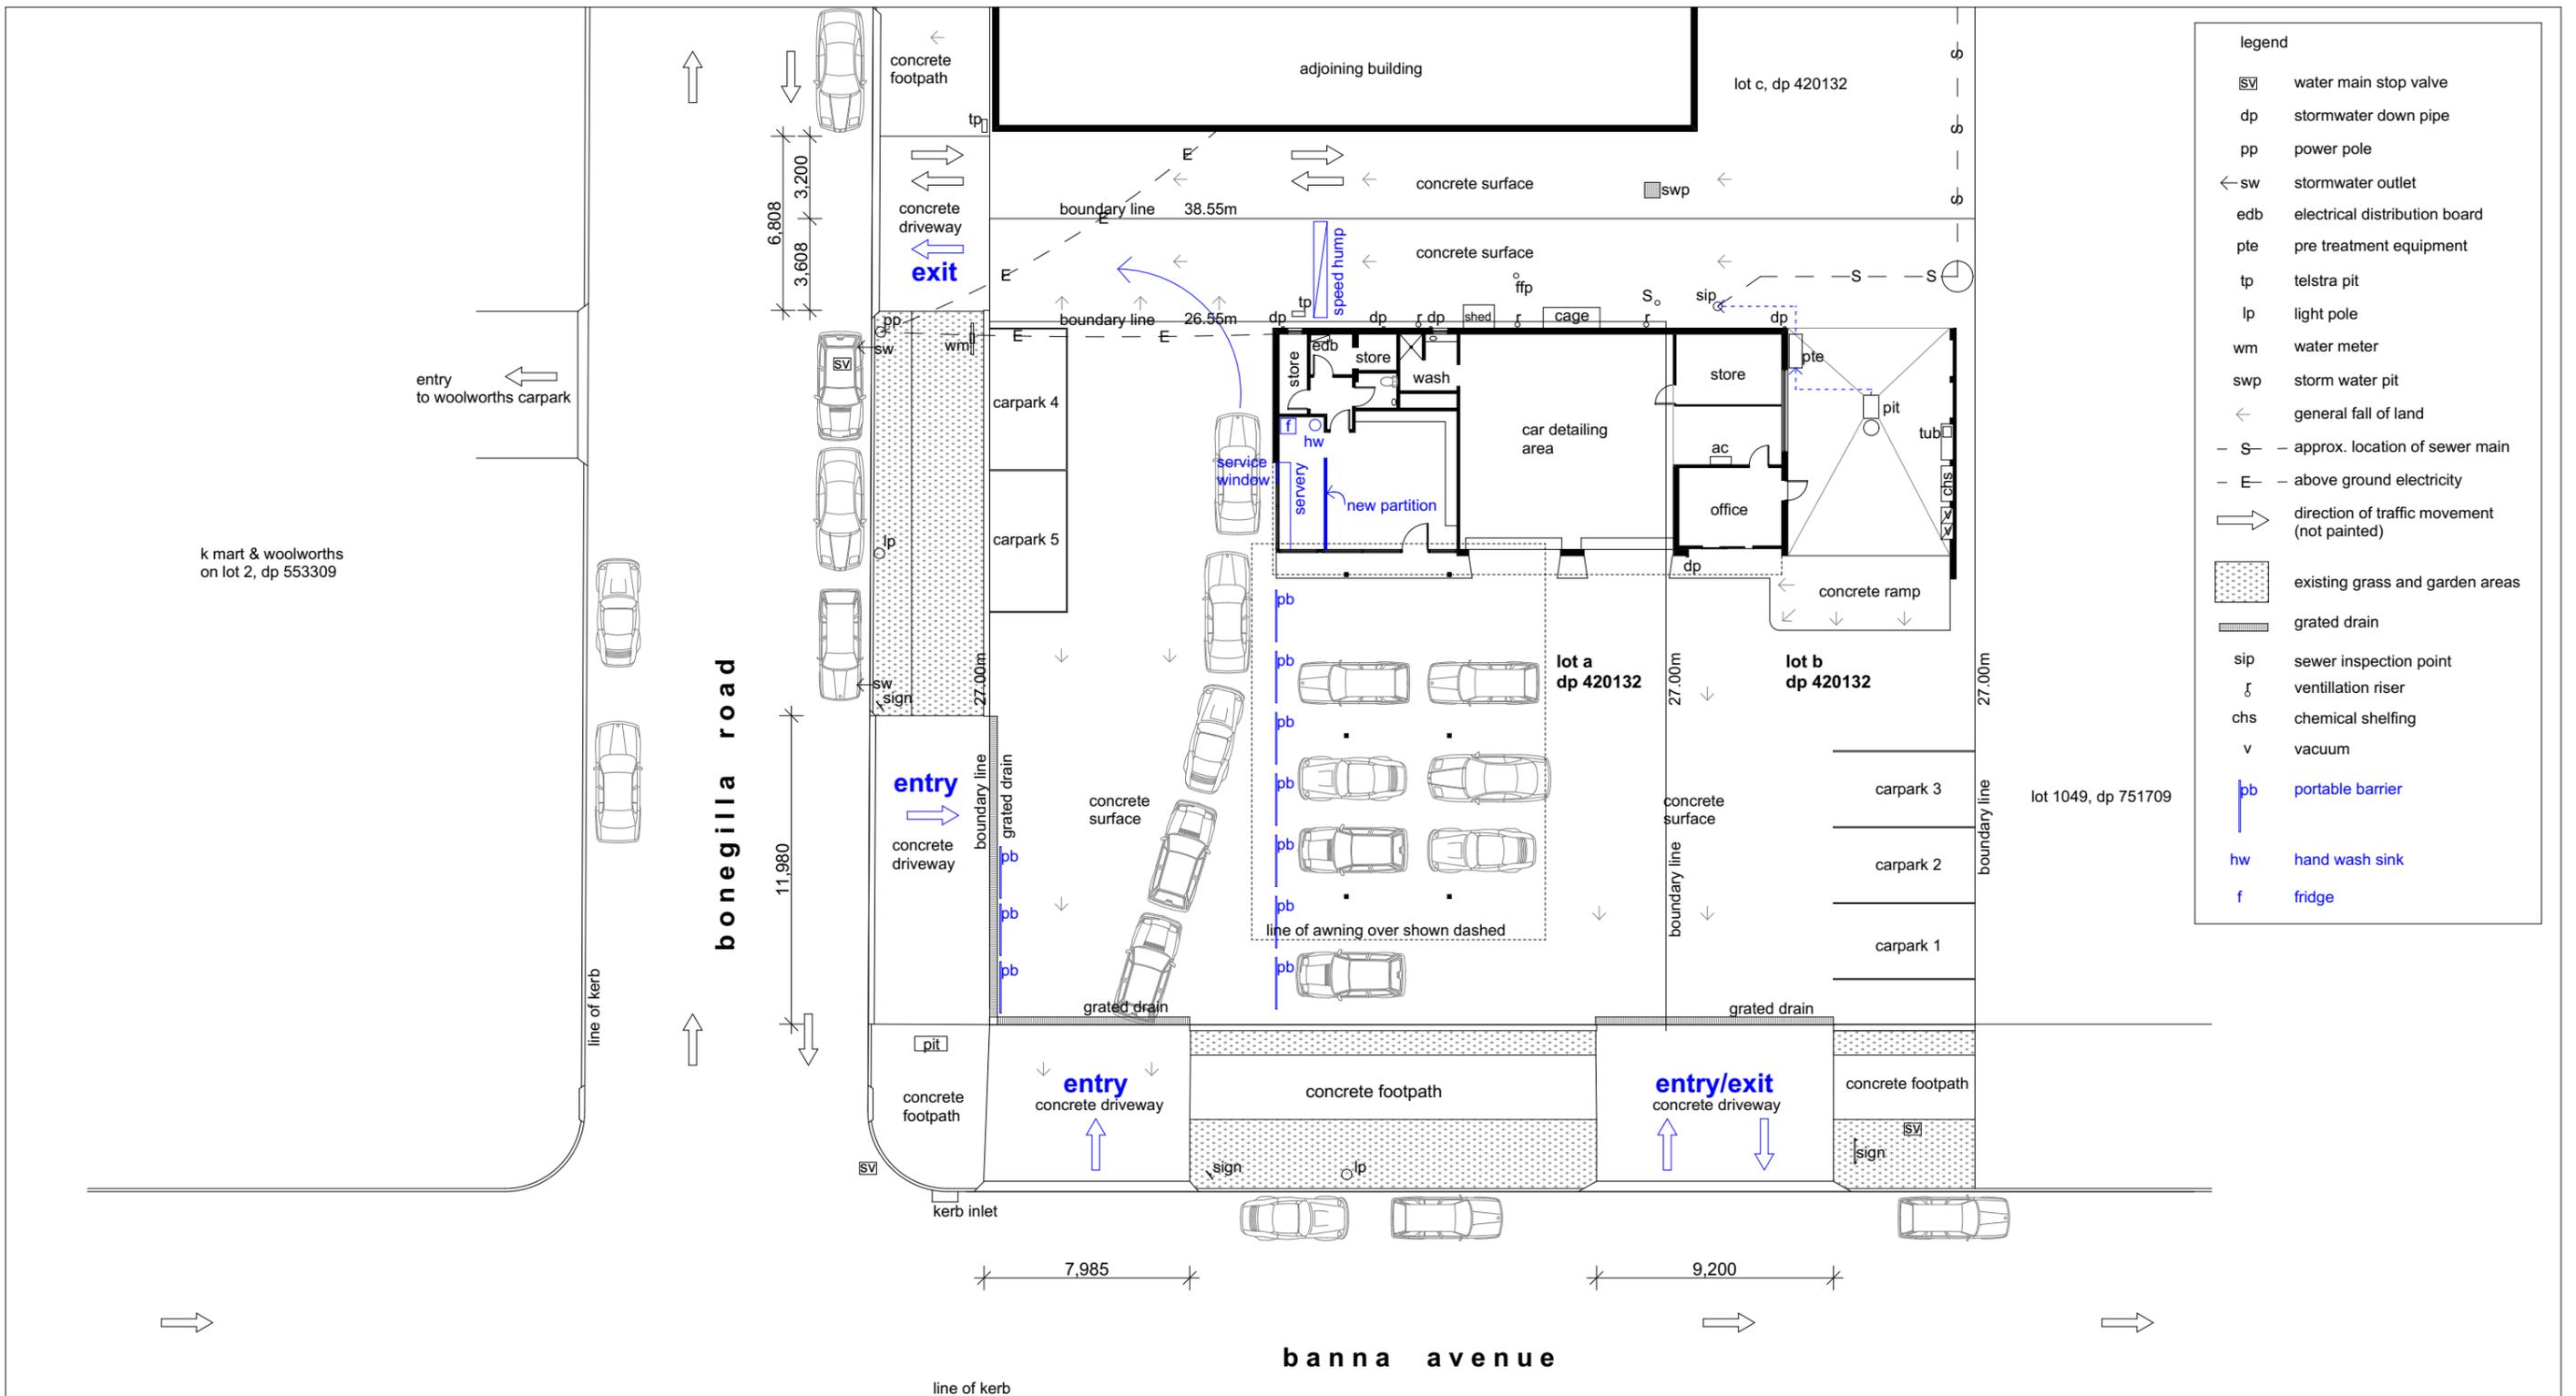

proposed site plan

scale 1:250 @ A3

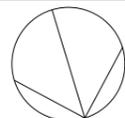

Planningmatters
DEVELOPMENT SERVICE

23 noorilla street
griffith nsw 2680
ph: 02 69 62 26 96
email: info@planningmatters.net.au
client reference:2024.20

miestudio

shop 6, 130 banna avenue
griffith nsw 2680
ph: 0407 06 55 06
fax: 02 69 64 55 06
email: miestudio@gmail.com

drawing:
proposed site plan

project:
**Lots A & B, DP 420132,
Banna Avenue, Griffith.**

project no: **302024**


date: **27.09.2024**

issue: **da**

drawing no: **da 01**


This drawing remains the property of Miestudio. Transfer of the license is prohibited. Miestudio reserves the right to terminate the license. Reproduction of this drawing in whole or part is prohibited. Copyright reserved by Miestudio.

This drawing remains the property of Miestudio. Transfer of the license is prohibited. Miestudio reserves the right to terminate the license. Reproduction of this drawing in whole or part is prohibited. Copyright reserved by Miestudio.

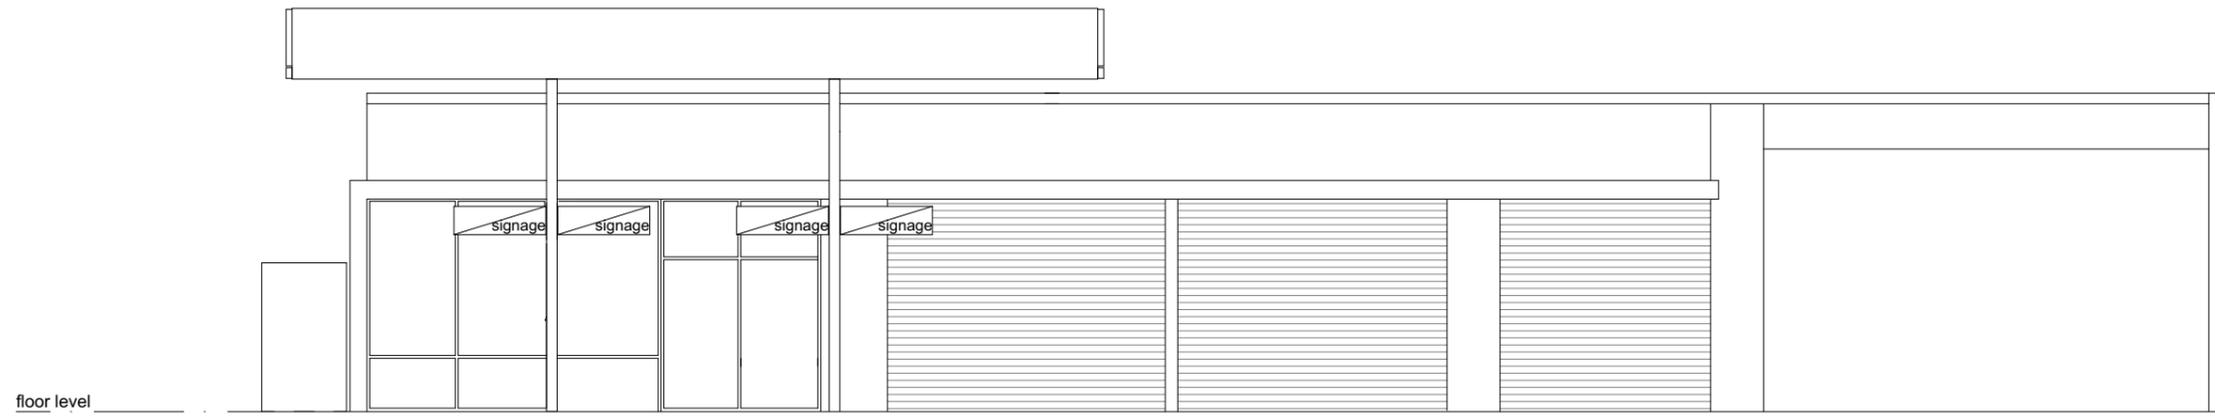

north elevation

scale 1:100 @ A3

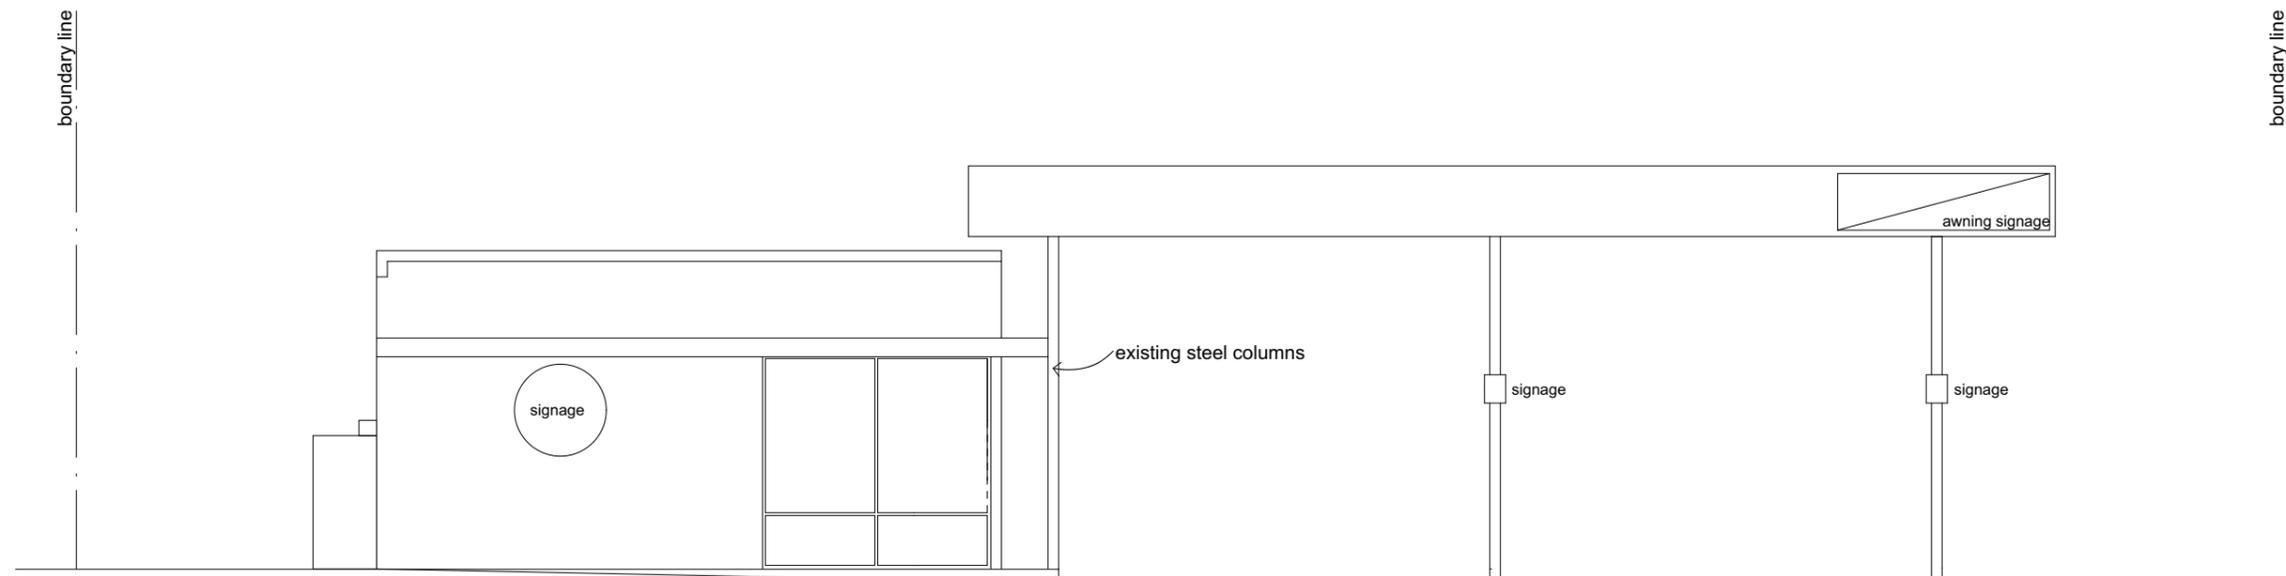

east elevation

scale 1:100 @ A3



23 noorilla street
griffth nsw 2680
ph: 02 69 62 26 96
email: info@planningmatters.net.au
client reference:2024.20



shop 6, 130 banna avenue
griffth nsw 2680
ph: 0407 06 55 06
fax: 02 69 64 55 06
email: miestudio@gmail.com

drawing:
existing elevation

project:
Lots A & B, DP 420132,
Banna Avenue, Griffith.


project no: 302024

date: 15.03.2023

issue: ex


drawing no: ex 02

This drawing remains the property of Miestudio. Transfer of the license is prohibited. Miestudio reserves the right to terminate the license. Reproduction of this drawing in whole or part is prohibited. Copyright reserved by Miestudio.

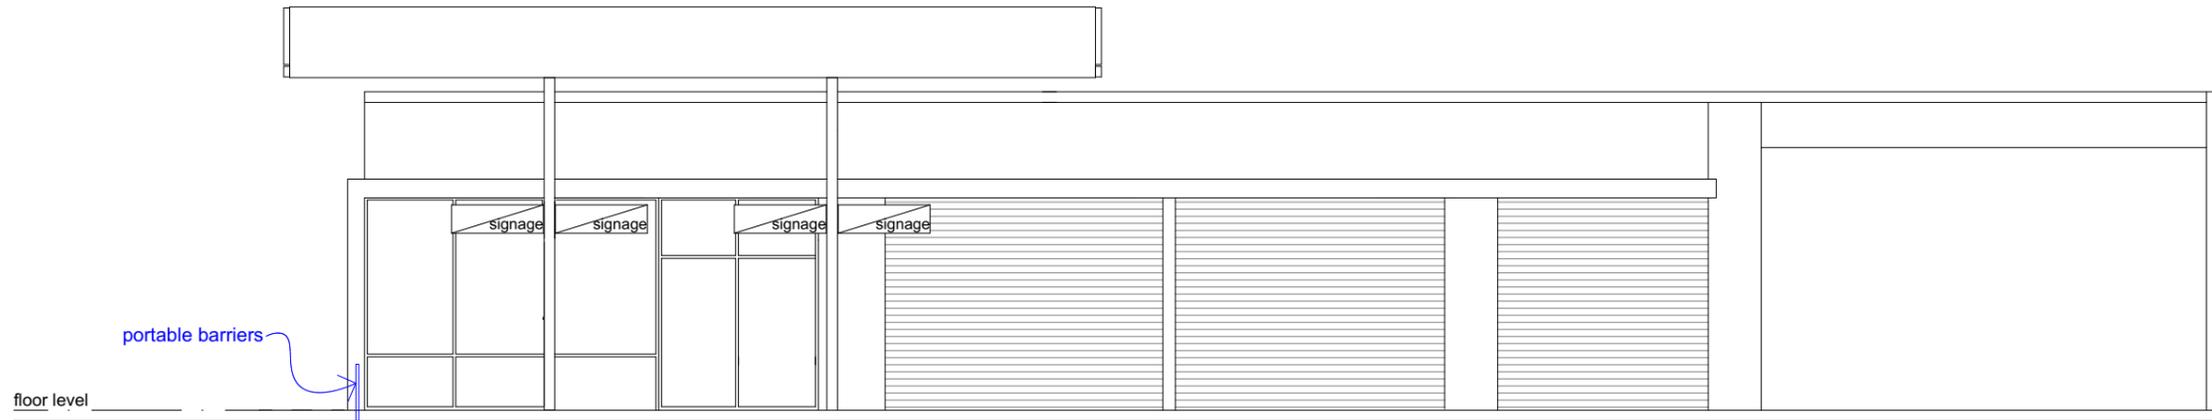

north elevation

scale 1:100 @ A3

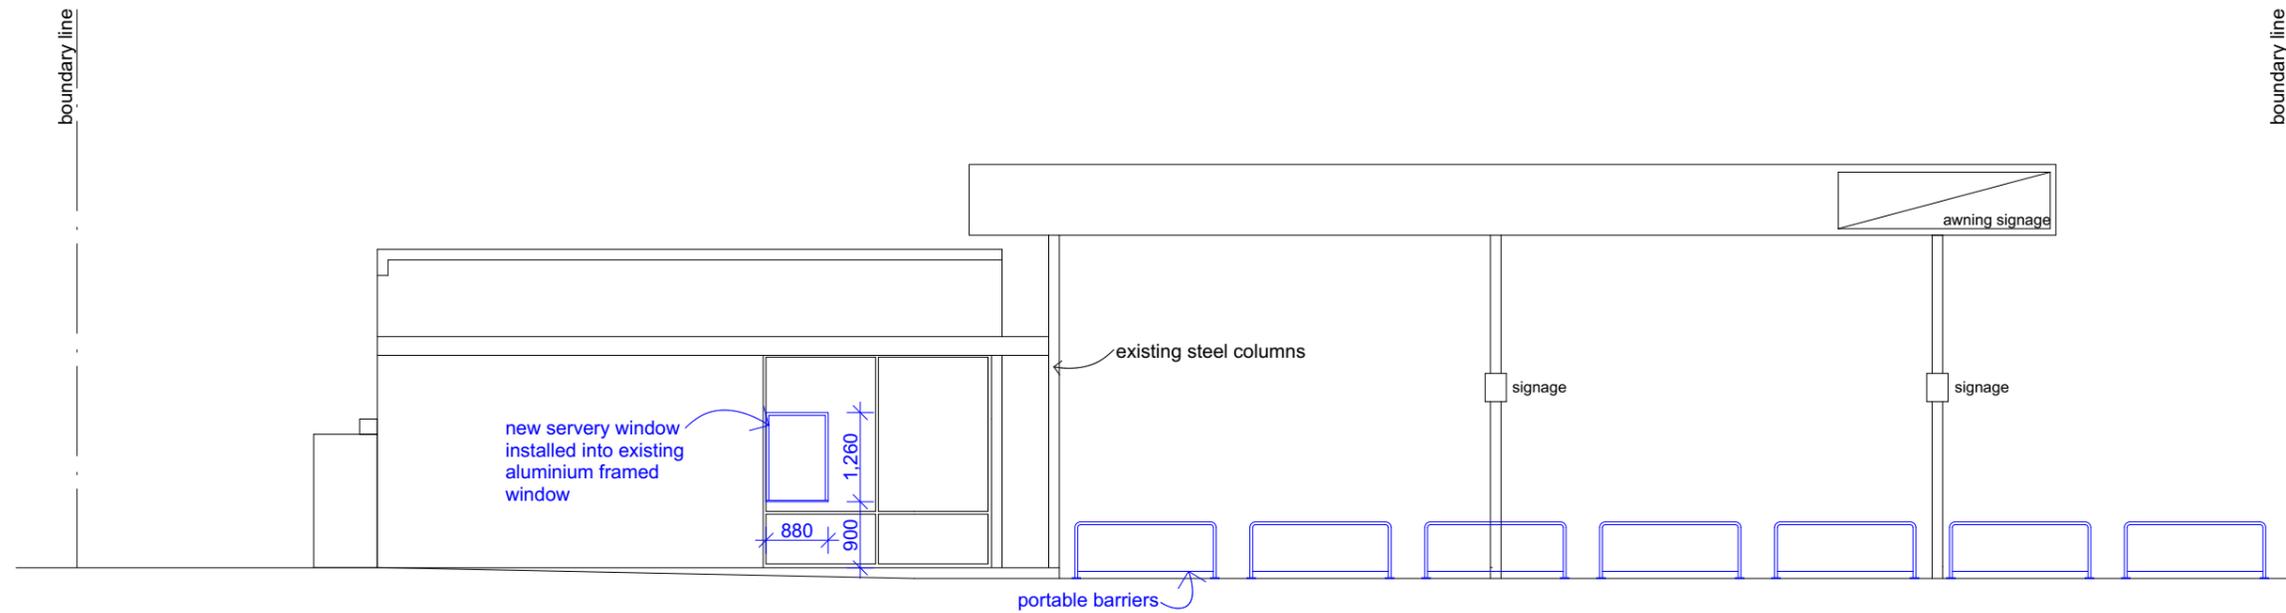

east elevation

scale 1:100 @ A3



23 noorilla street
griffth nsw 2680
ph: 02 69 62 26 96
email: info@planningmatters.net.au
client reference:2024.20



shop 6, 130 banna avenue
griffth nsw 2680
ph: 0407 06 55 06
fax: 02 69 64 55 06
email: miestudio@gmail.com

drawing:
proposed elevations

project:
**Lots A & B, DP 420132,
Banna Avenue, Griffith.**

project no: **302024**

date: **27.09.2024**

issue: **da**

drawing no: **da 02**