



Project File Location: \\REMUS\Engineers\FPlans\Engineering Guidelines - 2018 - Draft\Part 4 - Guidelines for Design of Water Retention\STD-W-01 (For Website).dwg

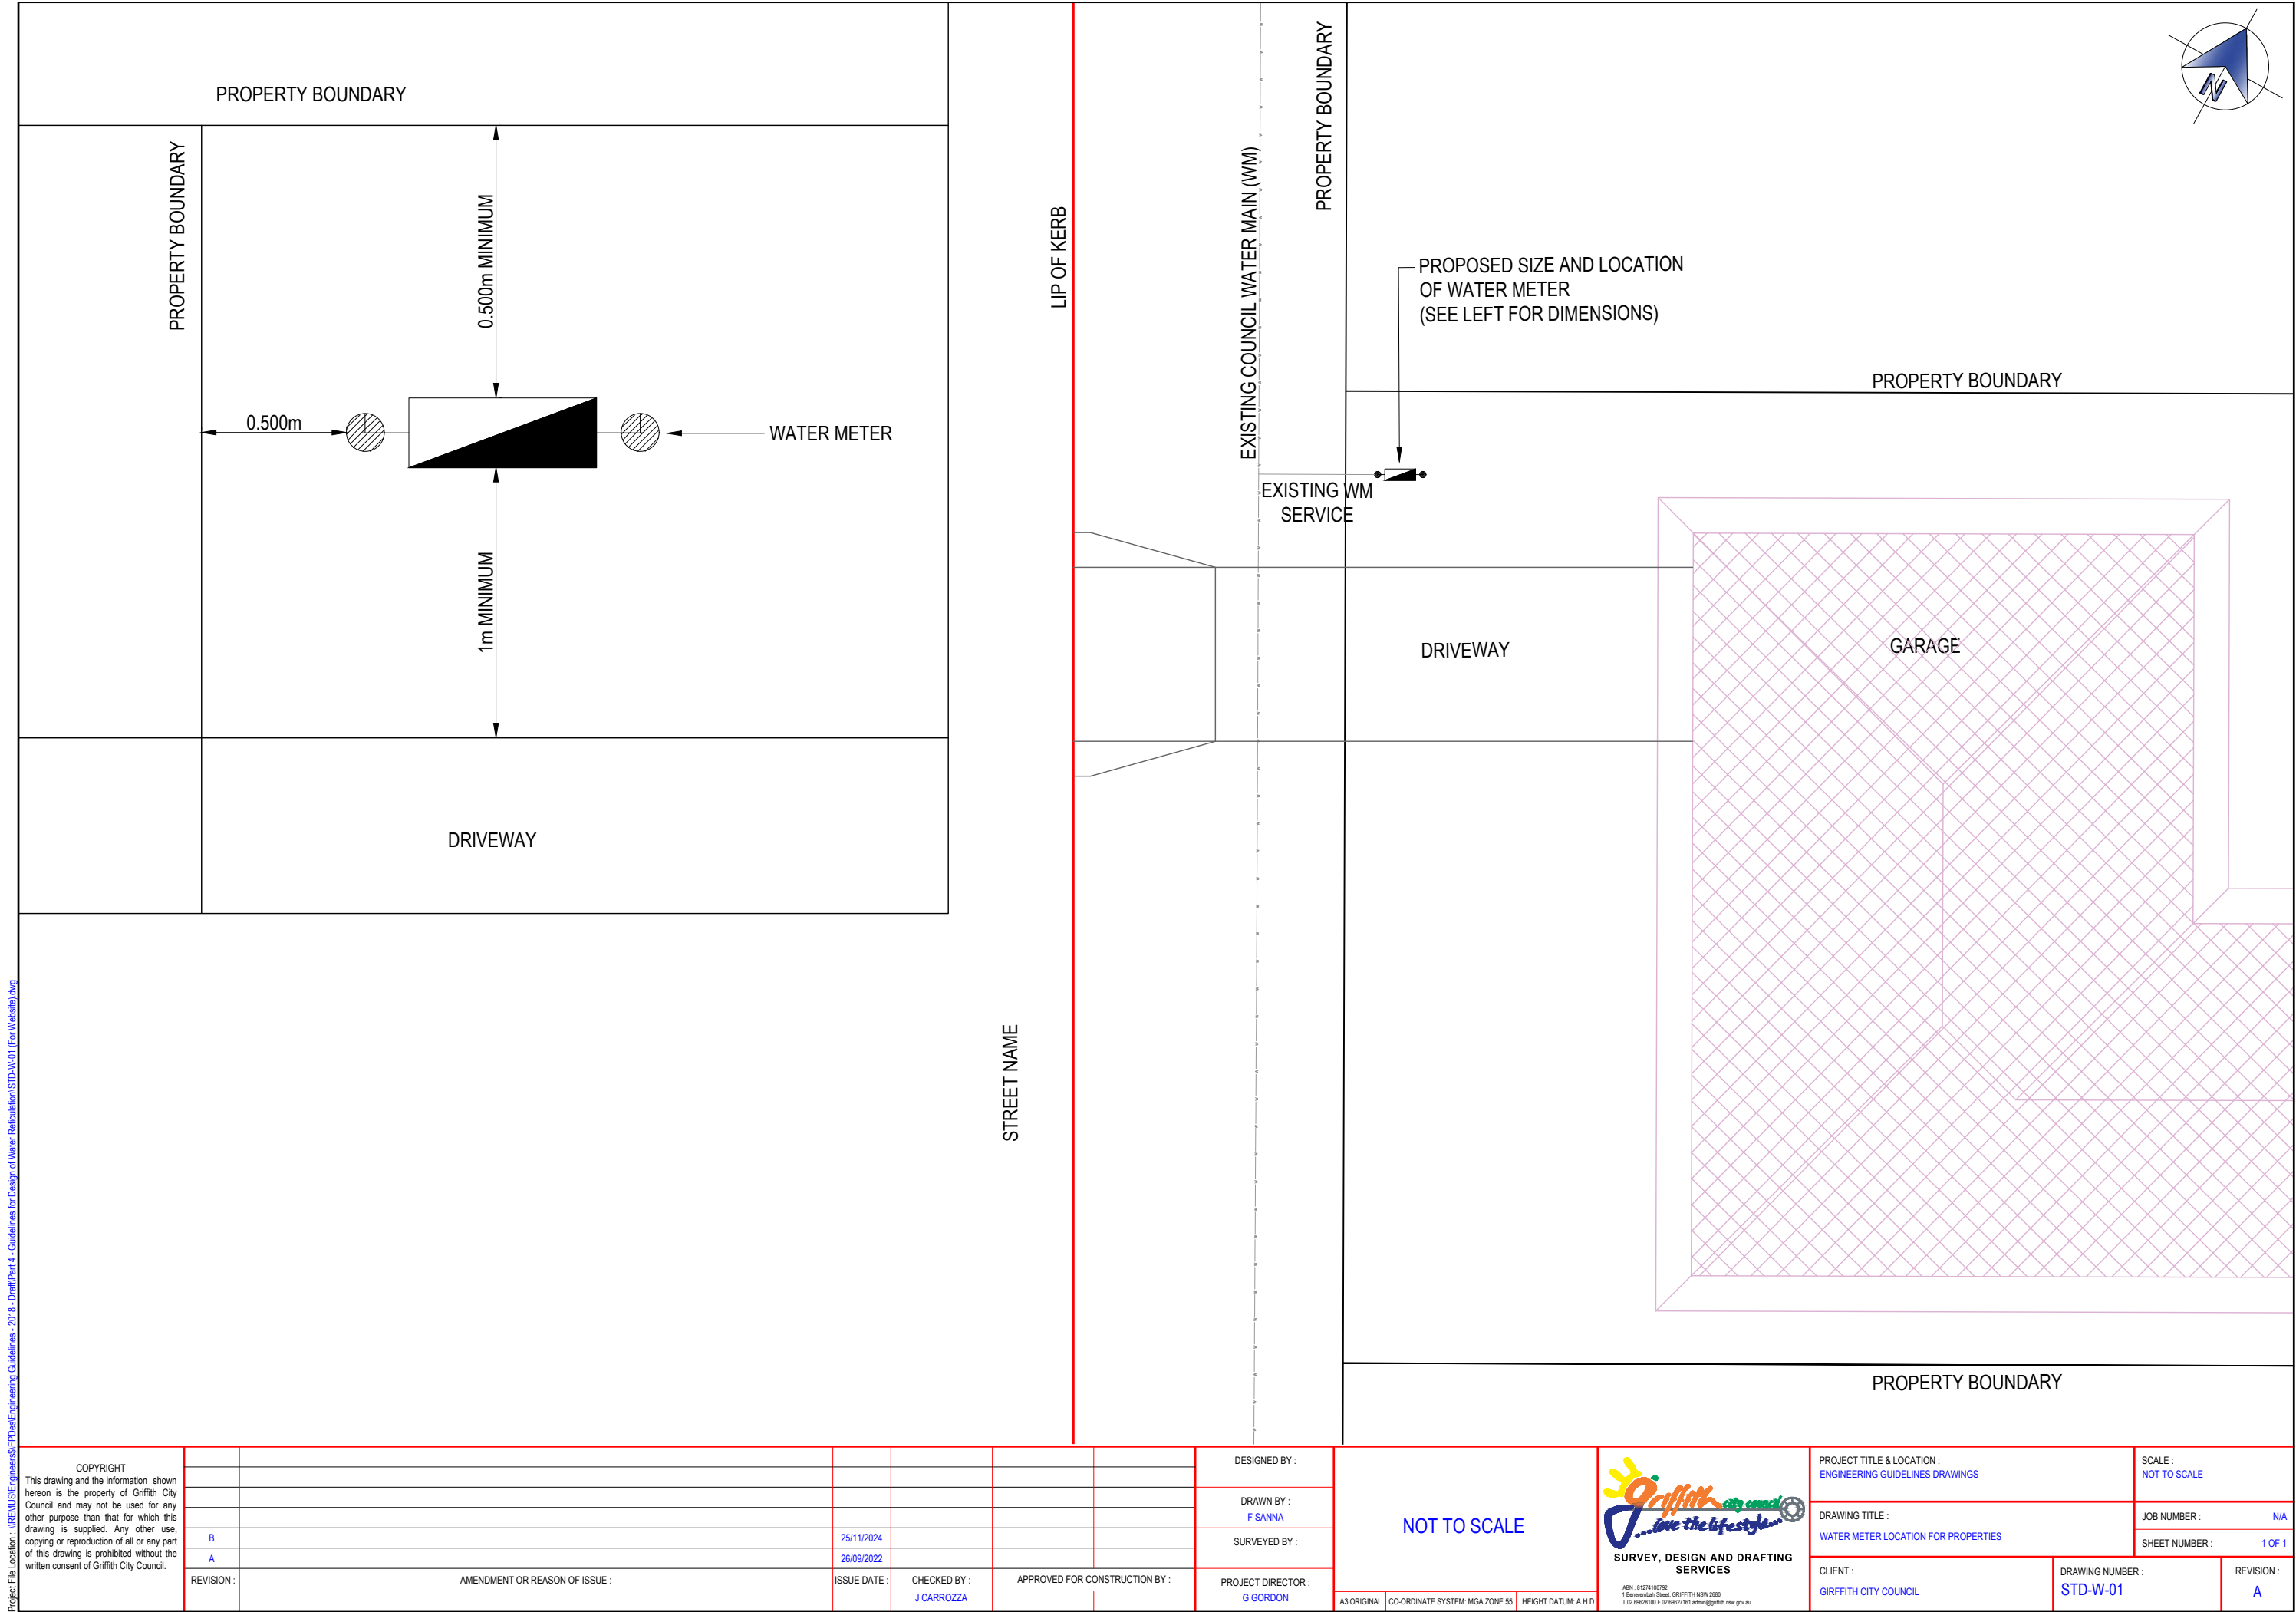

Project File Location : J:\REMUSE\Engines\	COPYRIGHT This drawing and the information shown hereon is the property of Griffith City Council and may not be used for any other purpose than that for which this drawing is supplied. Any other use, copying or reproduction of all or any part of this drawing is prohibited without the written consent of Griffith City Council.										DESIGNED BY :	NOT TO SCALE	 SURVEY, DESIGN AND DRAFTING SERVICES <small>ABN: 81274100762 1 Beaumont Street, GRIFFITH NSW 2680 T 02 69628100 F 02 69627161 admin@griffith.nsw.gov.au</small>	PROJECT TITLE & LOCATION : ENGINEERING GUIDELINES DRAWINGS		SCALE : NOT TO SCALE		
											DRAWN BY : F SANNA			DRAWING TITLE : WATER METER LOCATION FOR PROPERTIES		JOB NUMBER : N/A		
	B				25/11/2024						SURVEYED BY :			SHEET NUMBER : 1 OF 1				
	A				26/09/2022													
	REVISION :	AMENDMENT OR REASON OF ISSUE :				ISSUE DATE :	CHECKED BY : J CARROZZA	APPROVED FOR CONSTRUCTION BY :		PROJECT DIRECTOR : G GORDON	CLIENT : GRIFFITH CITY COUNCIL			DRAWING NUMBER : STD-W-01		REVISION : A		